



ALUMINIUM PROFILE SPACING PLAN


CUSTOMER

AXTER LTD

1	Continuous Rooflight Width	1915 mm	Length	8440 mm
---	----------------------------	---------	--------	---------

ORDER N°

C080070 ELETIC EMPIRE

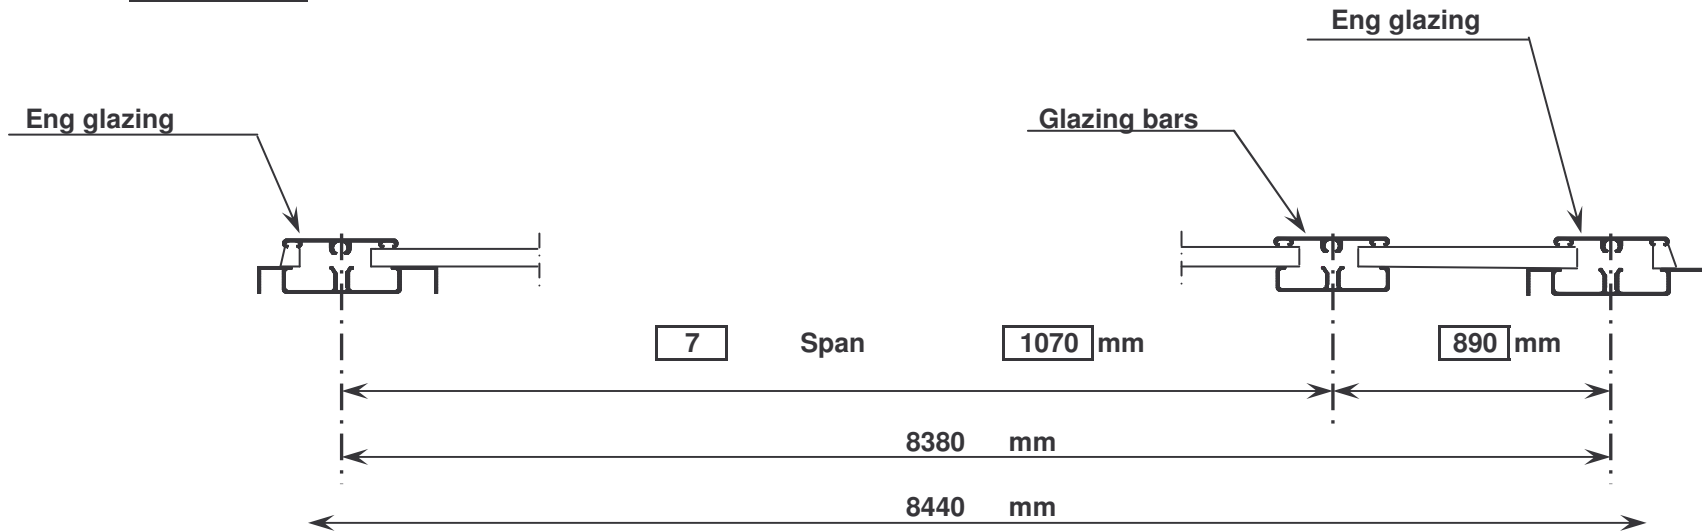

Cill Profile



2	Length	3745 mm	+	1	Length	950 mm
---	--------	---------	---	---	--------	--------

1200 Joule Reinforcements
U 20x20x2

2	Length	3210 mm	+	1	Length	1960 mm
---	--------	---------	---	---	--------	---------



For information on spacing and fixing of cill profiles and 1200 joule reinforcements, please refer to the Installation Guide for Continuous Rooflights Diagrams 2 and 3 !